


GROUND FLOOR

LEGEND

- 1. FOYER
- 2. COURTYARD GARDEN
- 3. GREAT ROOM
- 4. HOME OFFICE
- 5. LIBRARY
- 6. KITCHEN
- 7. DINING
- 8. FAMILY SEATING
- 9. BED ROOM
- 10. TOILET
- 11. OUTDOOR TOILET
- 12. DRESS
- 13. PATIO
- 14. PUJA ROOM
- 15. STORE ROOM
- 16. HOME THEATER
- 17. PANTRY
- 18. STUDY
- 19. GYMNASIUM
- 20. SPA
- 21. UTILITY
- 22. PUMP ROOM
- 23. AUTOMATION ROOM

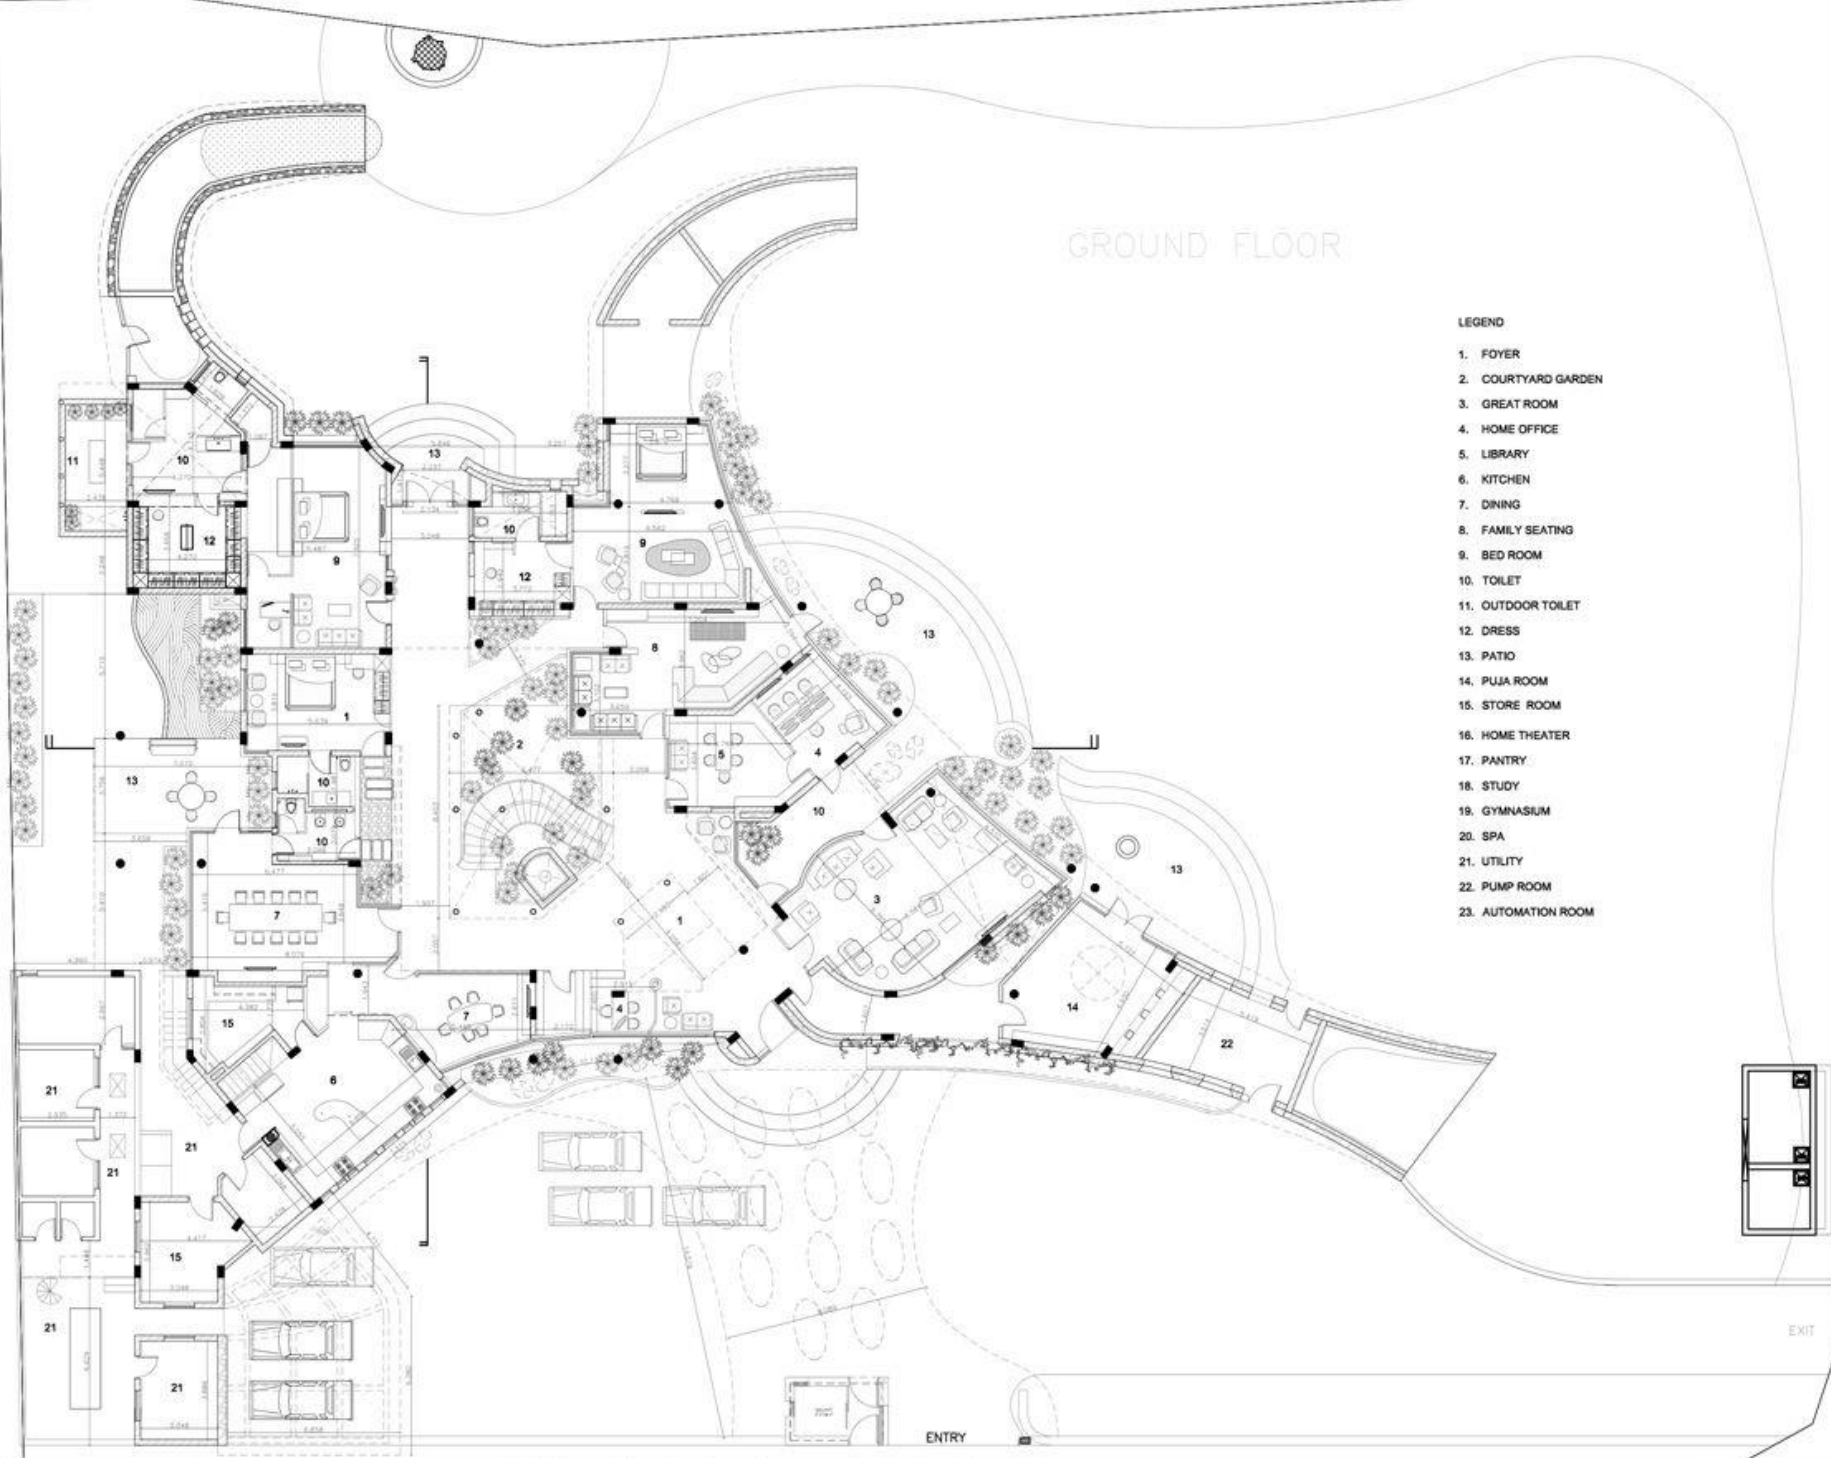

30'0" W I D E R O A D

25'0" W I D E R O A D

